

EXTERIOR FINISH
AND HOUSE WRAP
AS REQUIRED BY CODE

FIELD INSTALL
PANEL BOTTOM
PLATE W/ 16d
NAILS @ 16"
O.C. U.N.O.

SEALANT
TYPICAL EACH
SIDE AND
BOTTOM

NAIL BOTTOM EACH
SKIN 6" O.C. U.N.O.

8d NAILS @ 6" O.C.
OR EQUIVALENT
EACH SIDE

OPTIONAL
TRUFEST SCREW

SEALANT TYPICAL
EACH SIDE

STANDARD
ELECTRICAL CHASE

LAMIT WALL PANEL


GYPSUM WALL BOARD

SUB-FLOOR OVER FLOOR JOISTS

FLOOR JOISTS

GYPSUM WALL BOARD

LAMIT WALL PANEL

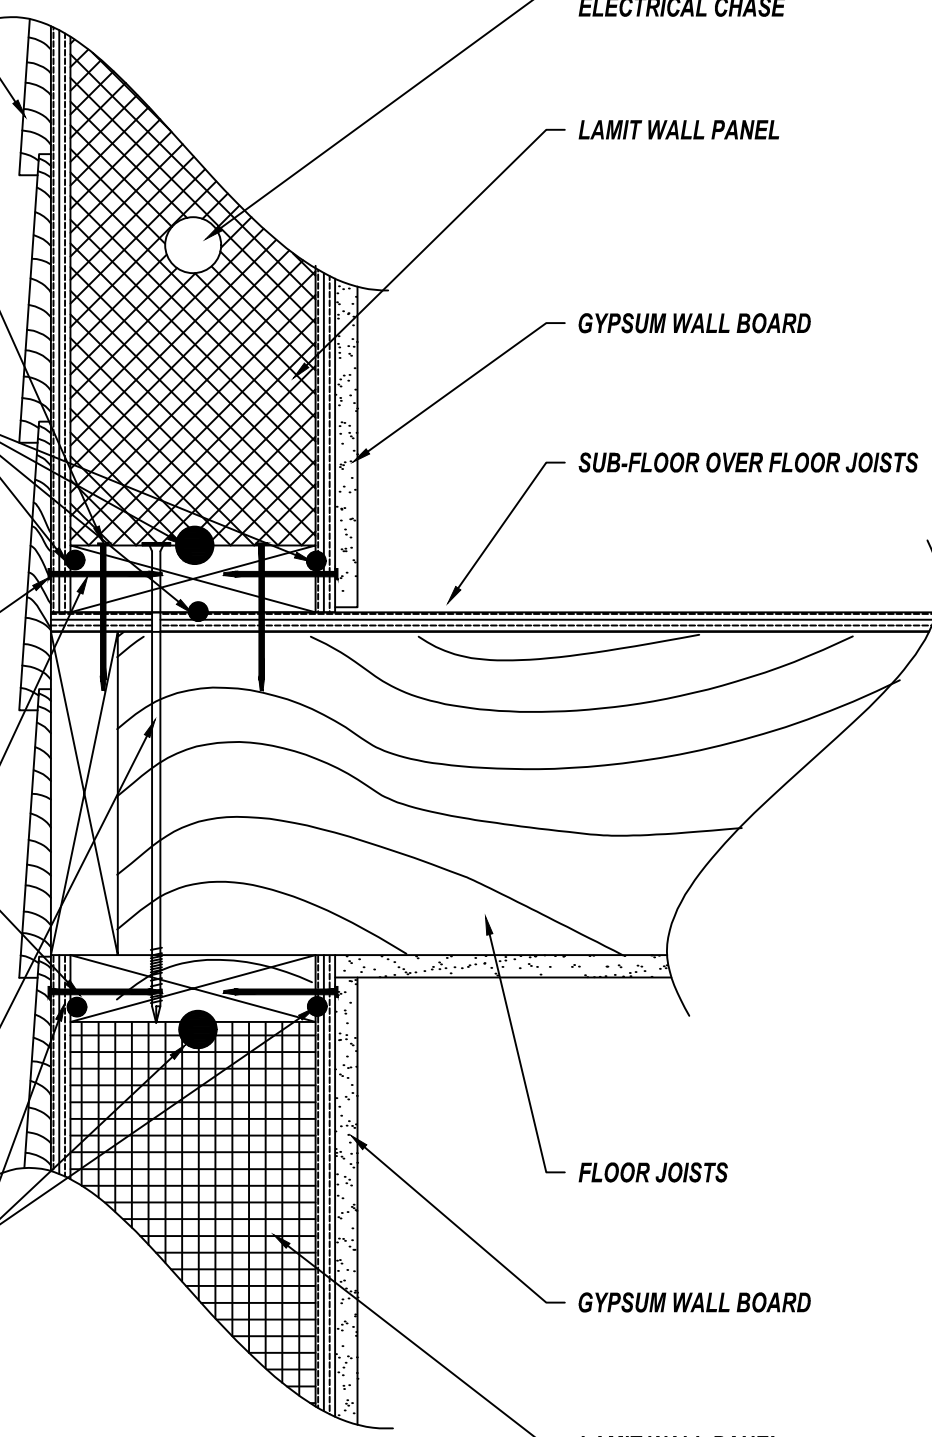

PLATFORM FRAMING

DETAIL NUMBER:

1208

SCALE : NTS

Updated: 3/17/2017

LAMIT INDUSTRIES

STRUCTURAL INSULATED PANELS
FOR THE BUILDING INDUSTRY