


OPTIONAL 2-3  
TRUFEST SCREWS  
FROM OUTSIDE INTO  
INTERIOR FRAMING

LAMIT WALL  
PANELS

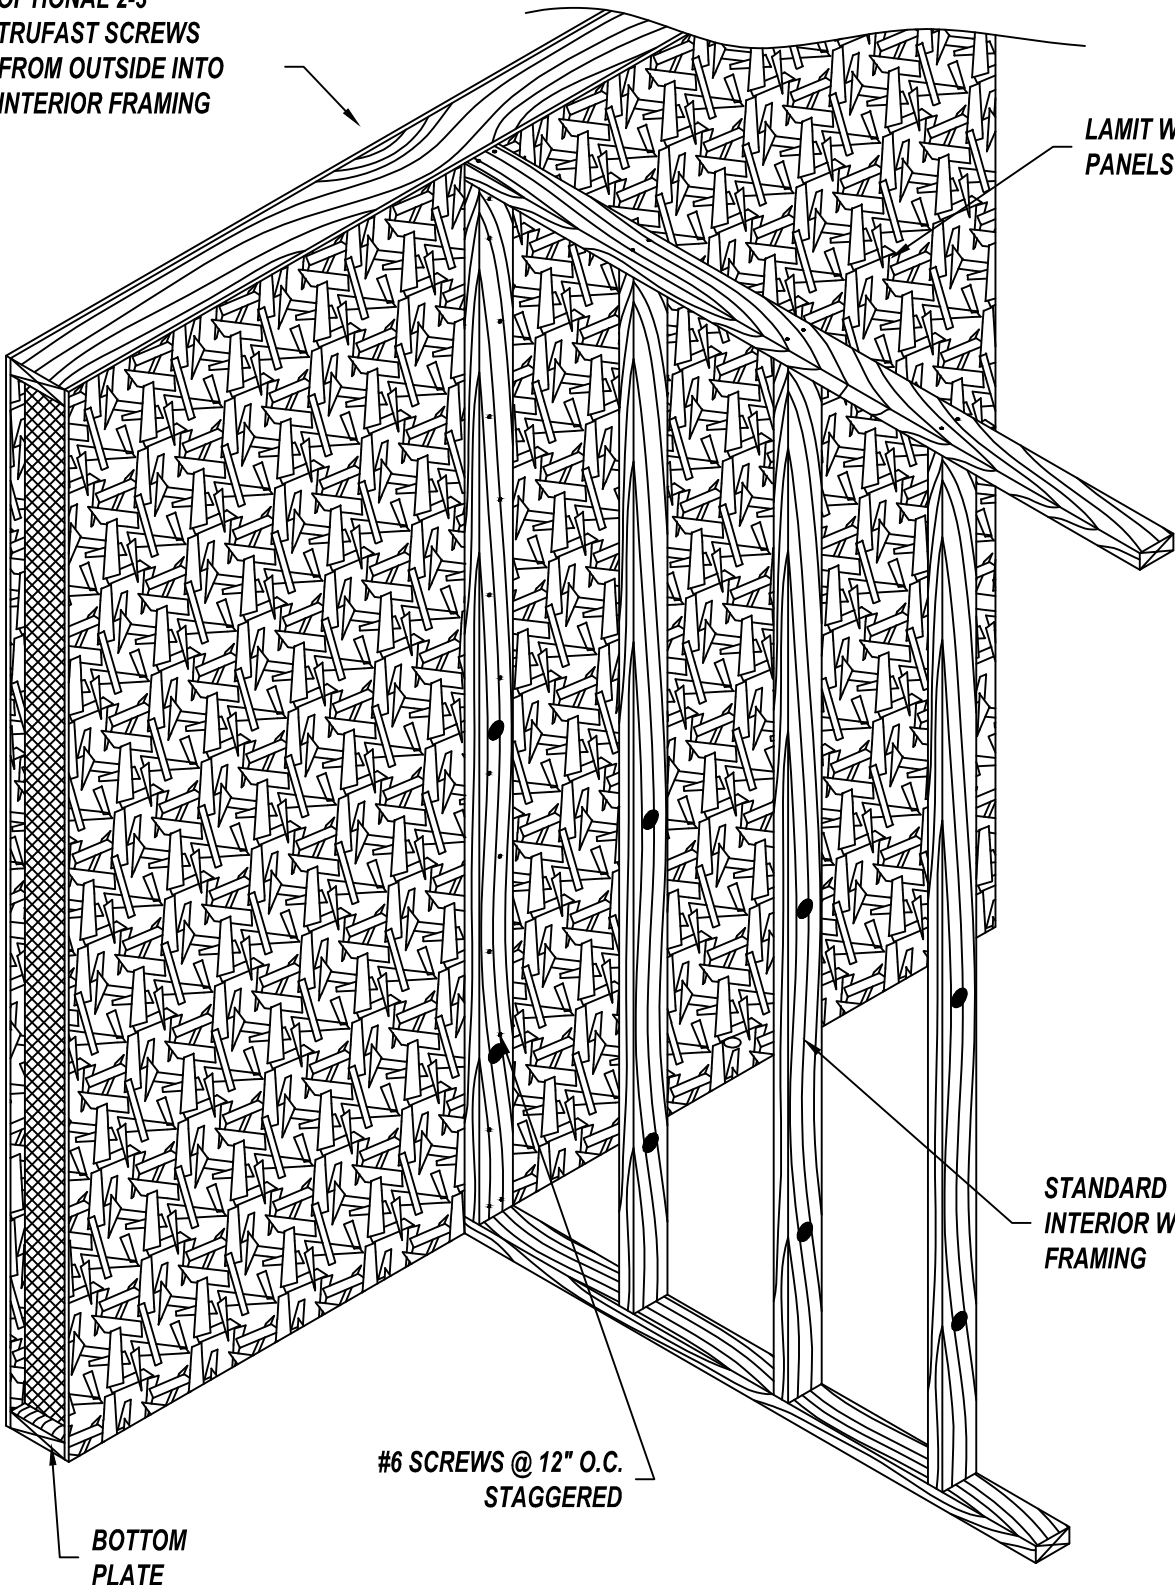

STANDARD  
INTERIOR WALL  
FRAMING

#6 SCREWS @ 12" O.C.  
STAGGERED

BOTTOM  
PLATE

## INNER WALL CONNECTION

DETAIL NUMBER:

1306

SCALE : NTS

Updated: 3/17/2017

LAMIT INDUSTRIES

STRUCTURAL INSULATED PANELS  
FOR THE BUILDING INDUSTRY